



**NOTE**  
THOROUGHLY CLEAN EACH ROOM BETWEEN GROUPS

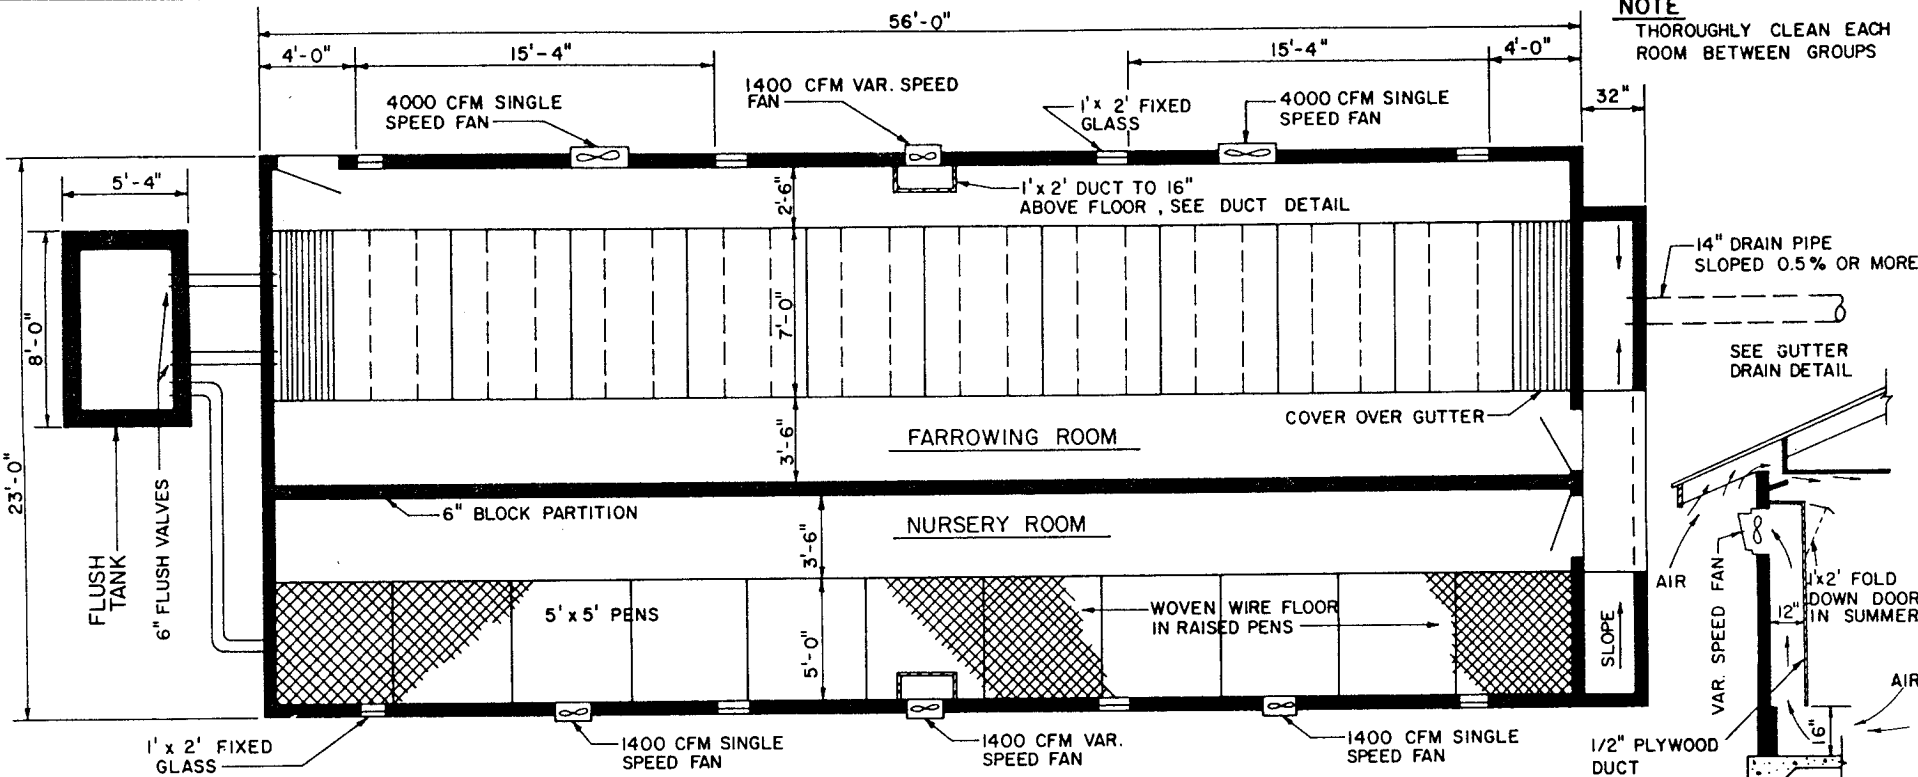


**FLOOR PLAN** - SLOPE BLDG 2%

**DUCT DETAIL**

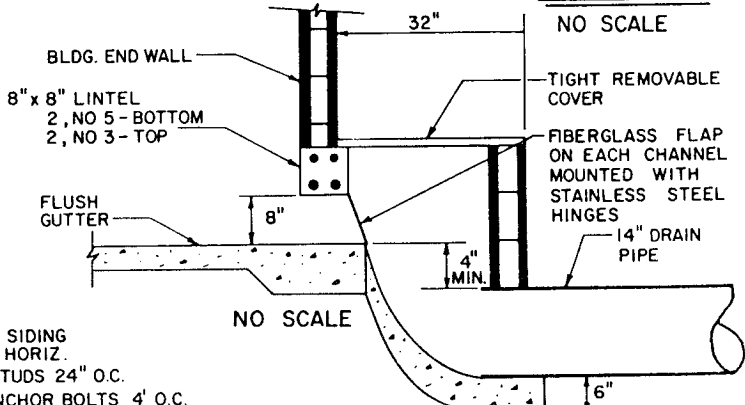

**GUTTER DRAIN DETAIL**

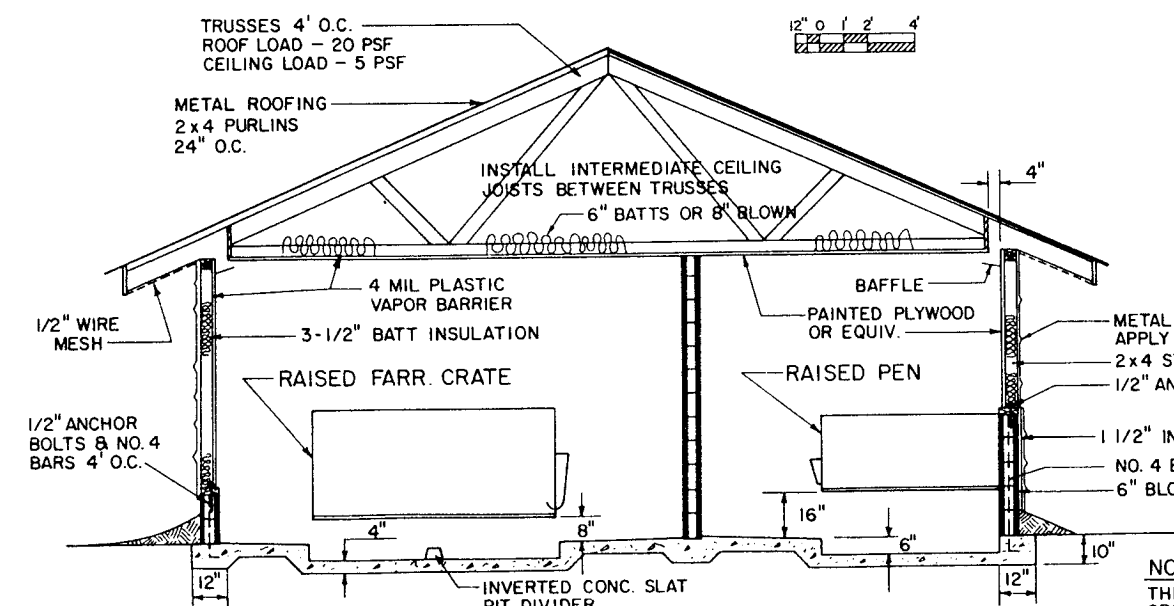

**TYPICAL SECTION**

**NOTE:**  
THIS BUILDING IS DESIGNED FOR A FOUR GROUP PRODUCTION SCHEDULE. SOWS FARROW EVERY 37 DAYS AND PIGS ARE WEANED AT 30 DAYS OF AGE AND MOVED INTO NURSERY UNTIL 65 DAYS OF AGE.

COOPERATIVE EXTENSION SERVICE  
AGRICULTURE AND HOME ECONOMICS  
The Pa. State University  
AND  
UNITED STATES DEPARTMENT OF AGRICULTURE COOPERATING

10 CRATE FARROWING AND NURSERY WITH RAISED PENS

NC '85 6371 SHEET 1 OF 1

726-6371