


**TYPICAL SIDEWALL
- OUTSIDE ALLEY**
Graves, McFarland, Tyson, Wilson
Date: 02/14/07 Sheet #1 of 2

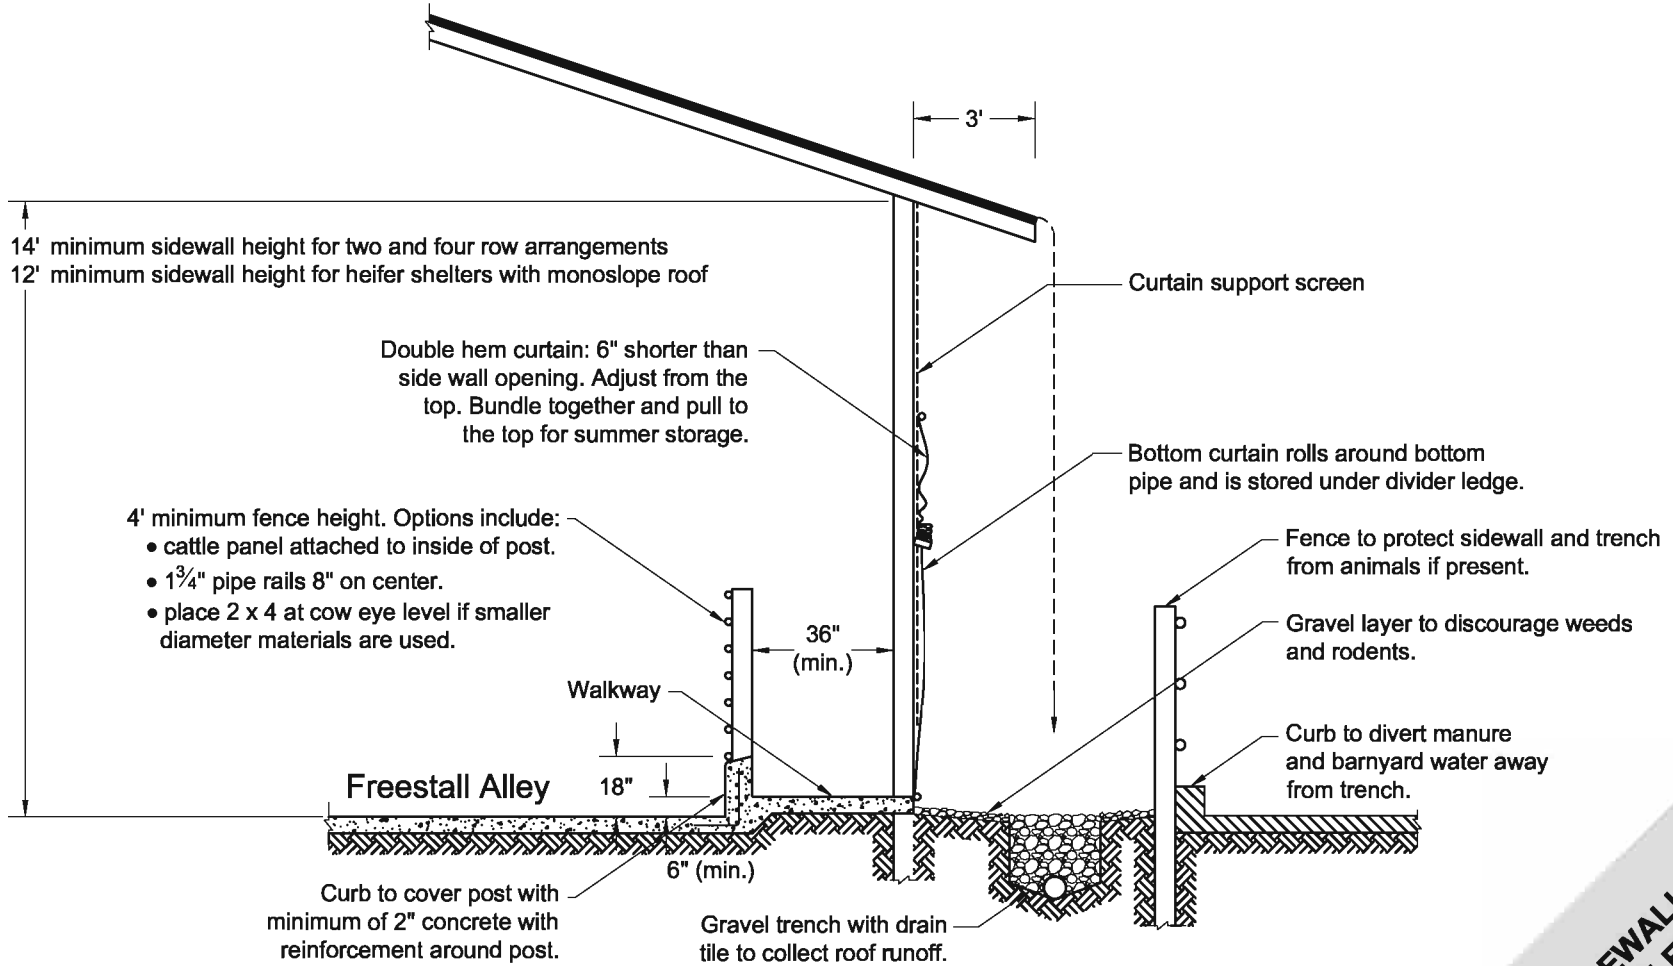

Wall with Rear Walkway

**TYPICAL SIDEWALL
 - OUTSIDE ALLEY**
 Graves, McFarland, Tyson, Wilson
 Date: 02/14/07
 Sheet #2 of 2