


**TYPICAL SIDEWALL
- FREESTALL ROW**
Graves, McFarland, Tyson, Wilson
Date: 02/14/07
Sheet #1 of 2

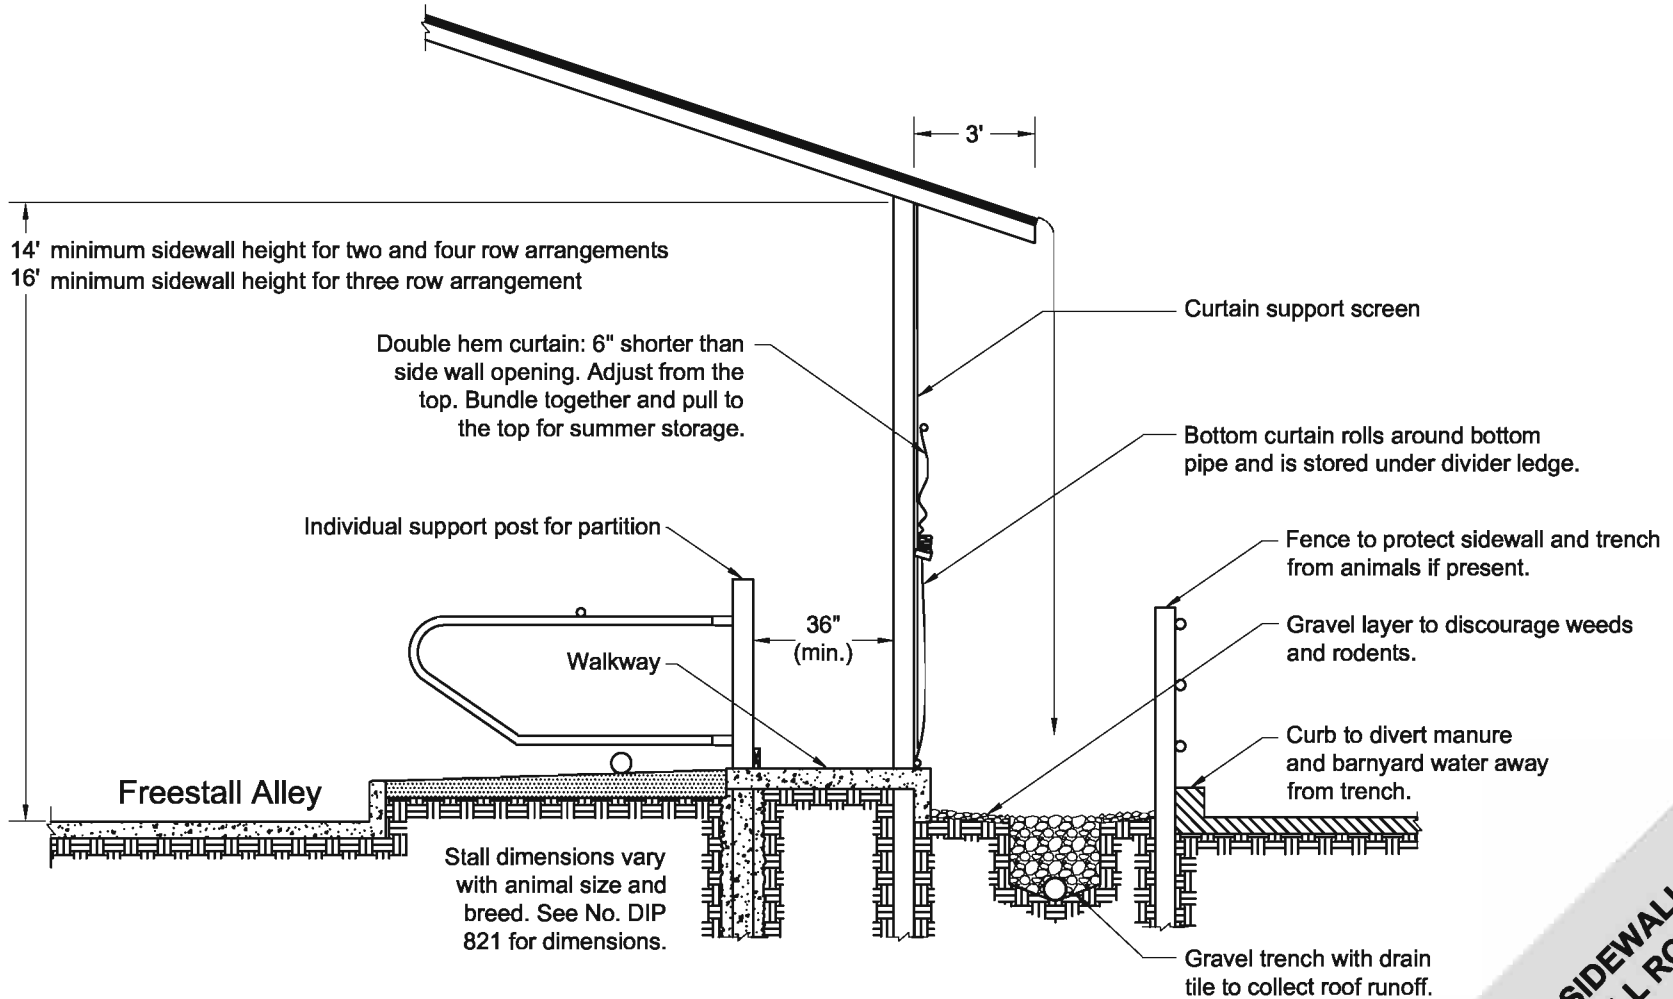

Freestall Wall with Rear Walkway

**TYPICAL SIDEWALL
 - FREESTALL ROW**
 Graves, McFarland, Tyson, Wilson
 Date: 02/14/07
 Sheet #2 of 2