


Notes :

- Structural details to be designed and constructed in accordance with local codes and conditions.
- Provide a gated worker pass through in each group for easy access.
- Designed for maximum of 6 animals per group pen for 30 sq. ft per head of bedded pack and 20" feed space per head of feed space.
- Cover rear half of individual calf pen during severe cold weather with plywood.
- Provide individual calf pen with concrete or well drained dirt base. Bed with straw or shavings.

Related Plans :

- ① DIP 831 Fenceline Feed Barriers
- ② DIP 851 Freestall Crossovers and Floor Surface Details
- ③ DIP 842 Watering Locations for Dairy Calves and Heifers
- ④ DIP 502 Individual Portable Calf Pens - Solid and Open Sides

**BABY AND WEANED CALF SHELTER - 24 INDIVIDUAL
 OPEN SIDE PORTABLE PENS AND 6 GROUP
 PENS, 60 ANIMALS WITH UTILITY ROOM**
 Graves, Tyson, McFarland, Wilson
 Date: 02/27/07 Sheet #1 of 3
No. DIP 523

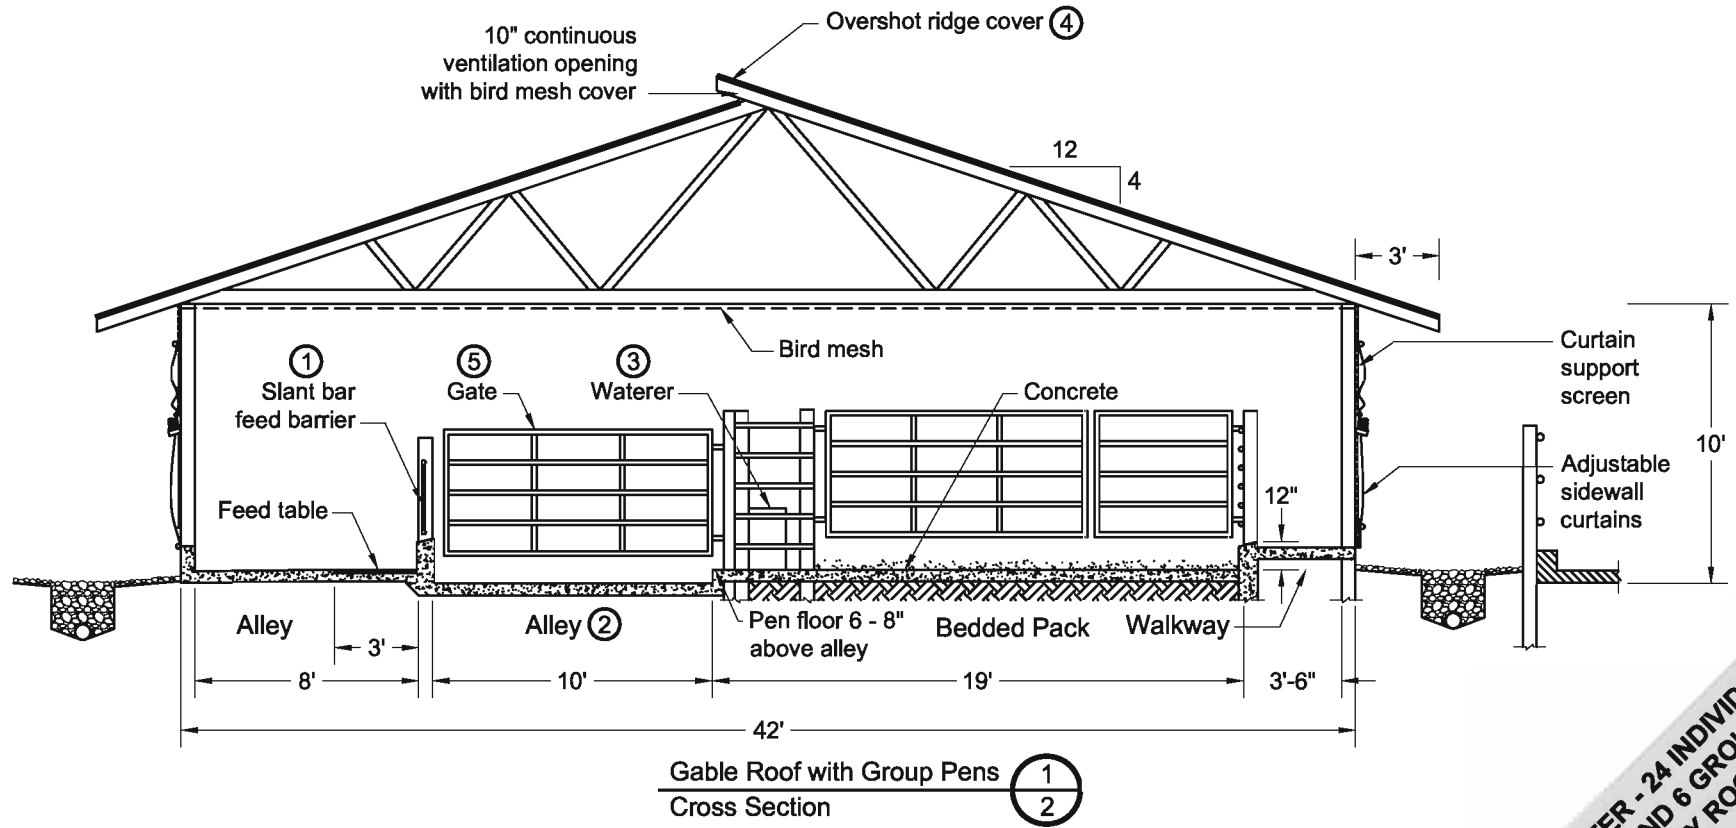


Notes :

- Structural details to be designed and constructed in accordance with local codes and conditions.
- Orient ridge perpendicular to prevailing winds.
- Face overshoot ridge opening away from prevailing winds.
- Roof ceiling must clear feed equipment.

Related Plans :

- ① DIP 831 Fenceline Feed Barriers
- ② DIP 851 Freestall Crossovers and Floor Surface Details
- ③ DIP 842 Watering Locations for Dairy Calves and Heifer
- ④ DIP 811 Ridge Openings for Naturally Ventilated Dairy Shelters
- ⑤ DIP 861 Gates and Penwork

**BABY AND WEANED CALF SHELTER - 24 INDIVIDUAL
 OPEN SIDE PORTABLE PENS AND 6 GROUP
 PENS, 60 ANIMALS WITH UTILITY ROOM**
 Graves, Tyson, McFarland, Wilson
 Date: 02/27/07 Sheet #2 of 3

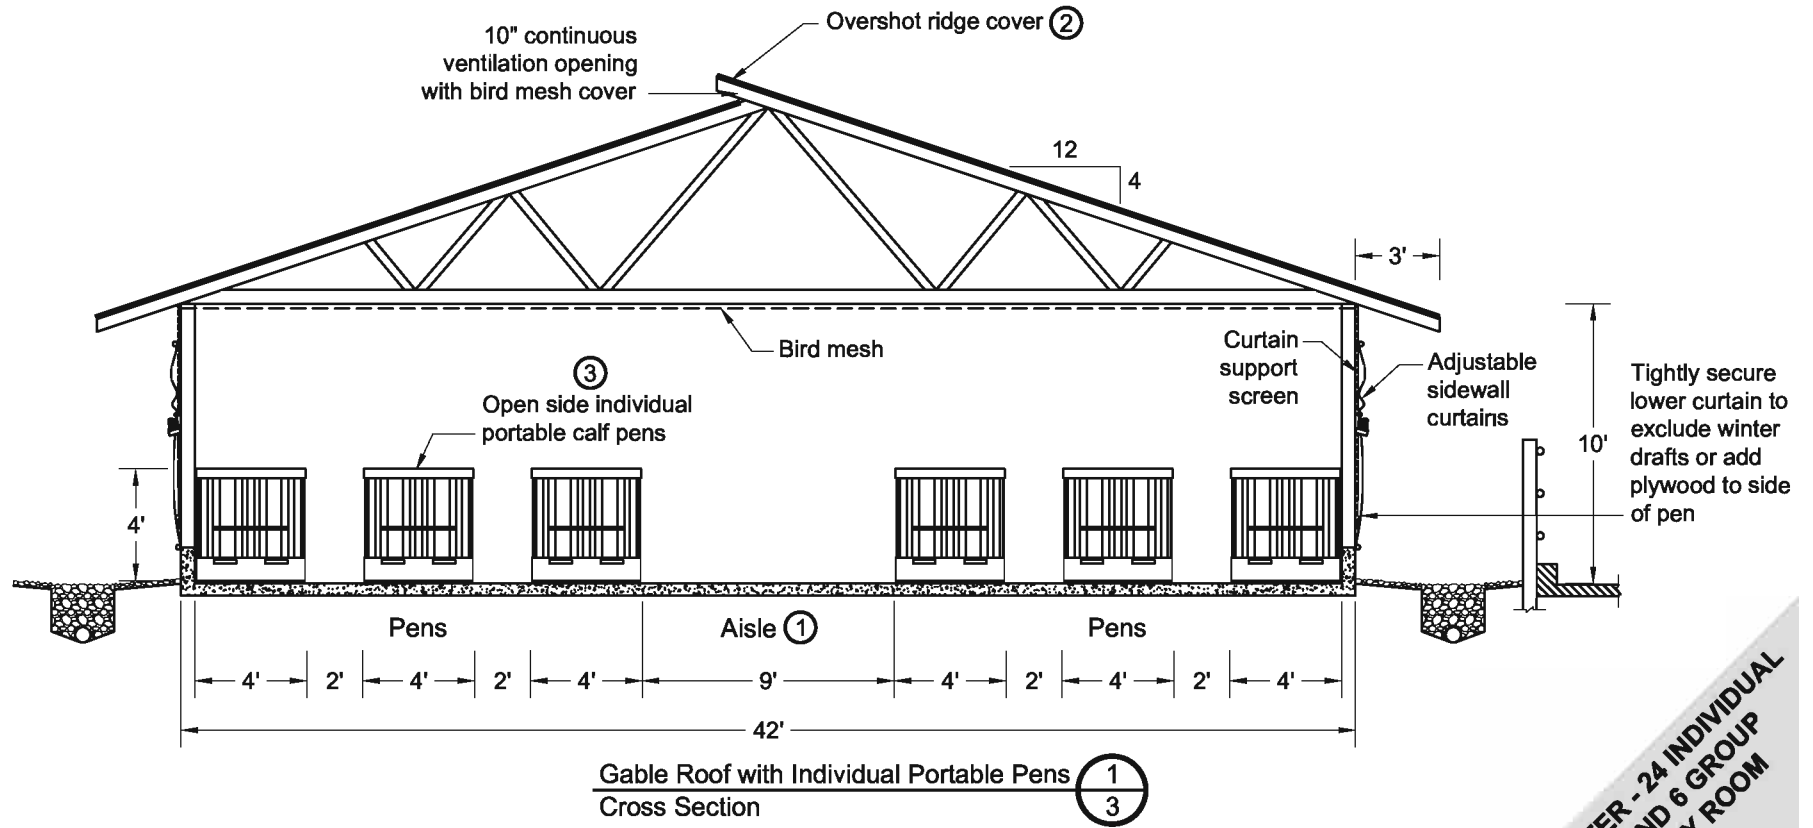

Notes :

- Structural details to be designed and constructed in accordance with local codes and conditions.
- Orient ridge perpendicular to prevailing winds.
- Face overshot ridge opening away from prevailing winds.
- Roof ceiling must clear feed equipment.
- Cover rear half of individual calf pen during severe cold weather with plywood.
- Provide individual calf pen with concrete or well drained dirt base. Bed with straw or shavings.

Related Plans :

- ① DIP 851 Freestall Crossovers and Floor Surface Details
- ② DIP 811 Ridge Openings for Naturally Ventilated Dairy Shelters
- ③ DIP 502 Individual Portable Calf Pens - Solid and Open Sides

BABY AND WEANED CALF SHELTER - 24 INDIVIDUAL OPEN SIDE PORTABLE PENS AND 6 GROUP PENS, 60 ANIMALS WITH UTILITY ROOM

Graves, Tyson, McFarland, Wilson
 Date: 02/27/07
 Sheet #3 of 3