


**TYPICAL SIDEWALL
- BEDDED PACK**
Graves, McFarland, Tyson, Wilson
Date: 02/14/07
Sheet #1 of 2

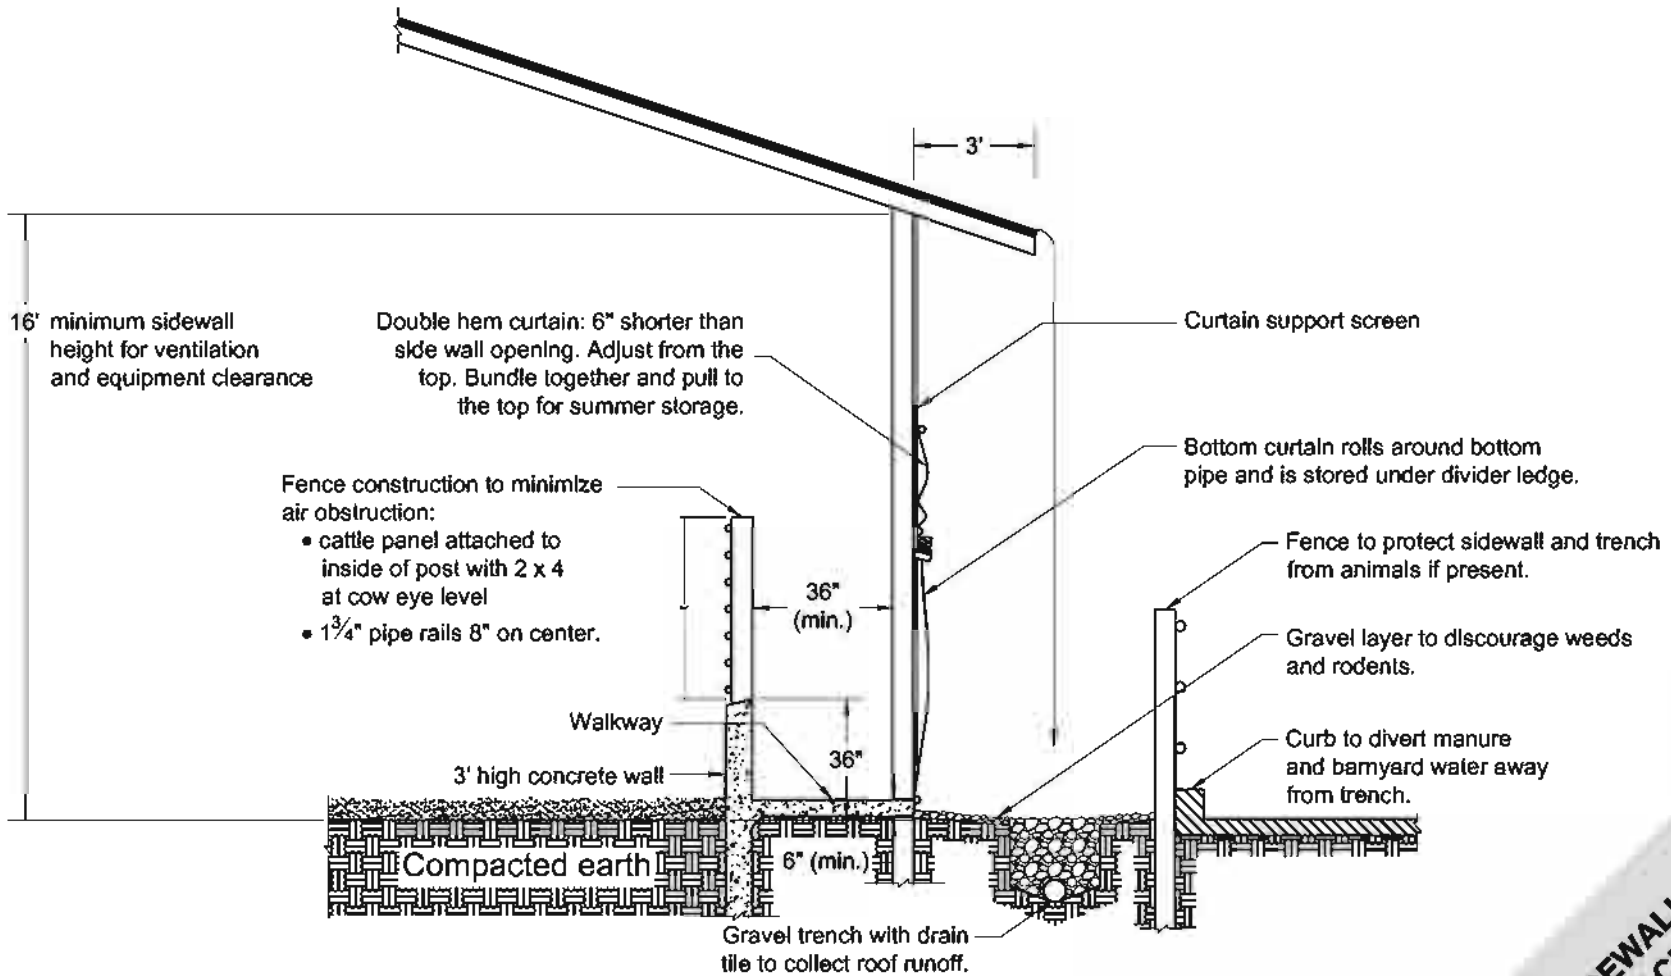

Wall with Rear Walkway

**TYPICAL SIDEWALL
- BEDDED PACK**
Graves, McFarland, Tyson, Wilson
Date: 02/14/07
Sheet #2 of 2