




AGRICULTURAL & BIOLOGICAL ENGINEERING

Cooperative Extension

www.abe.psu.edu

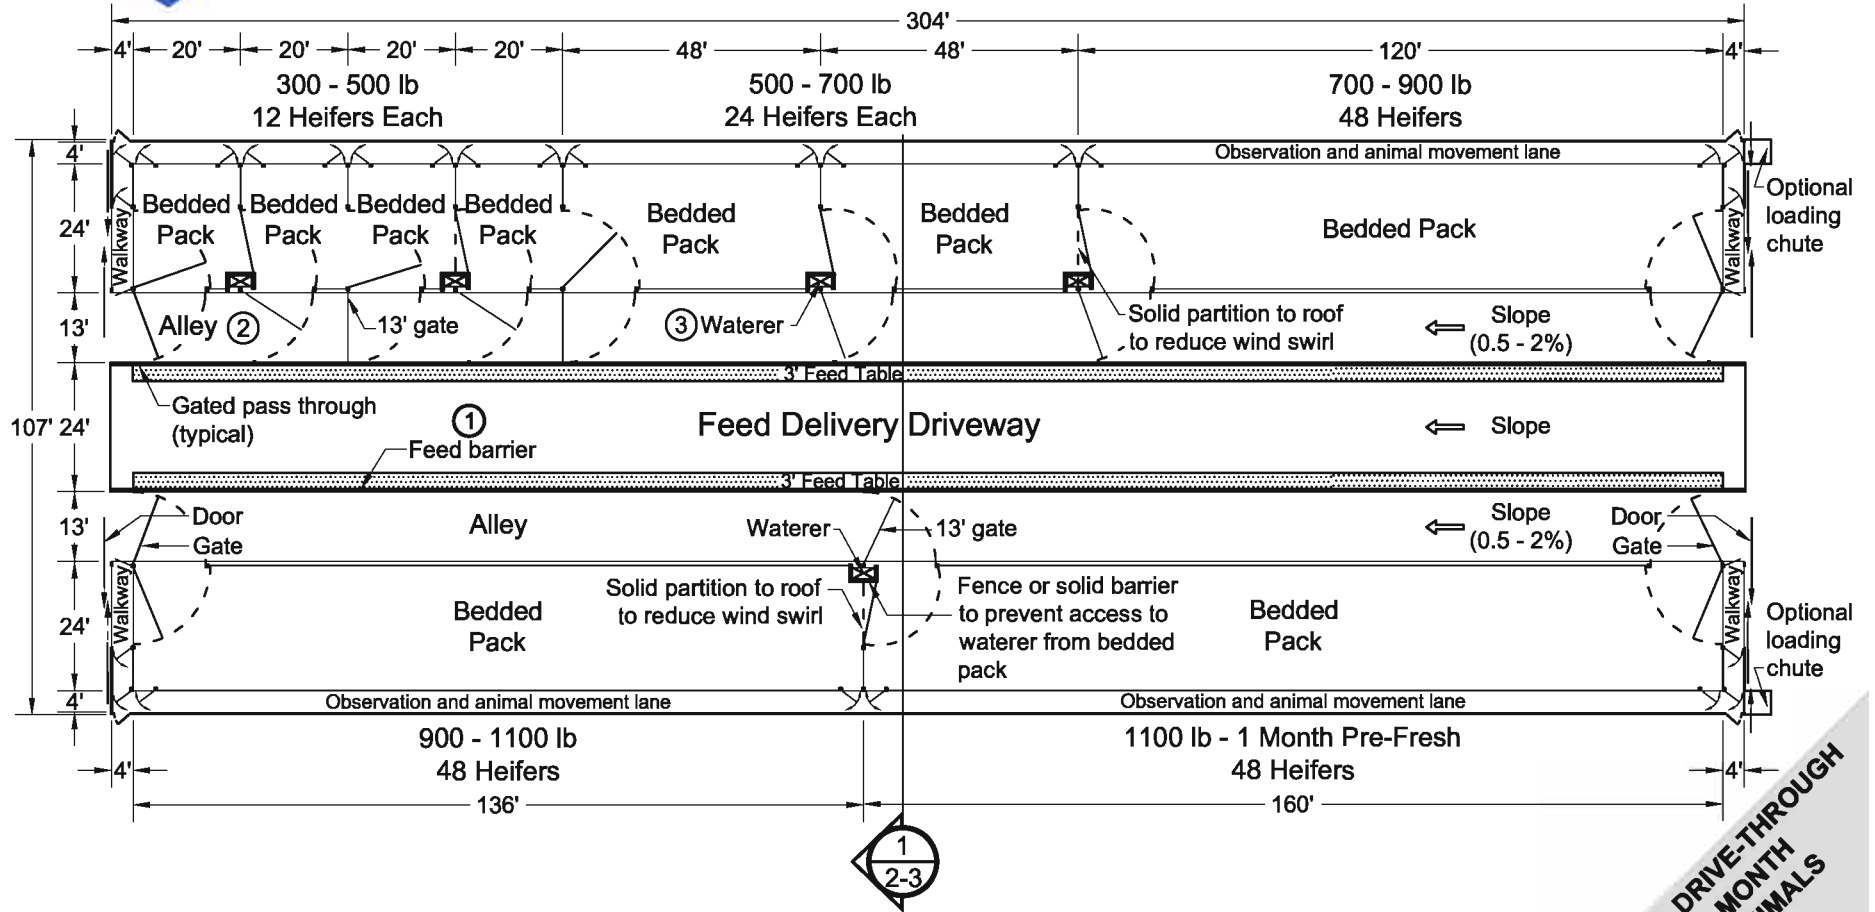

Notes :

- Structural details to be designed and constructed in accordance with local codes and conditions.
- Put plywood on gates if drafts are a problem with younger animals.
- Provide bedded pack area per heifer as follows:


- 300 - 500 lb:	40 sq. ft.
- 500 - 700 lb:	50 sq. ft.
- 700 - 900 lb:	60 sq. ft.
- 900 - 1100 lb:	70 sq. ft.
- 1100 lb - Pre-fresh:	80 sq. ft.

Related Detail Sheets :

- ① DIP 831 Fenceline Feed Barriers
- ② DIP 851 Freestall Crossovers and Floor Surface Details
- ③ DIP 842 Watering Locations for Dairy Calves and Heifers

HEIFER BEDDED PACK SHELTER, DRIVE-THROUGH FEEDING, 300 POUNDS TO 1 MONTH PRE-FRESH, 9 GROUPS, 240 ANIMALS - FITS FOUR ROW FREESTALL
Graves, McFarland, Tyson, Wilson
Date: 02/05/07
Sheet #1 of 3

No. DIP 563

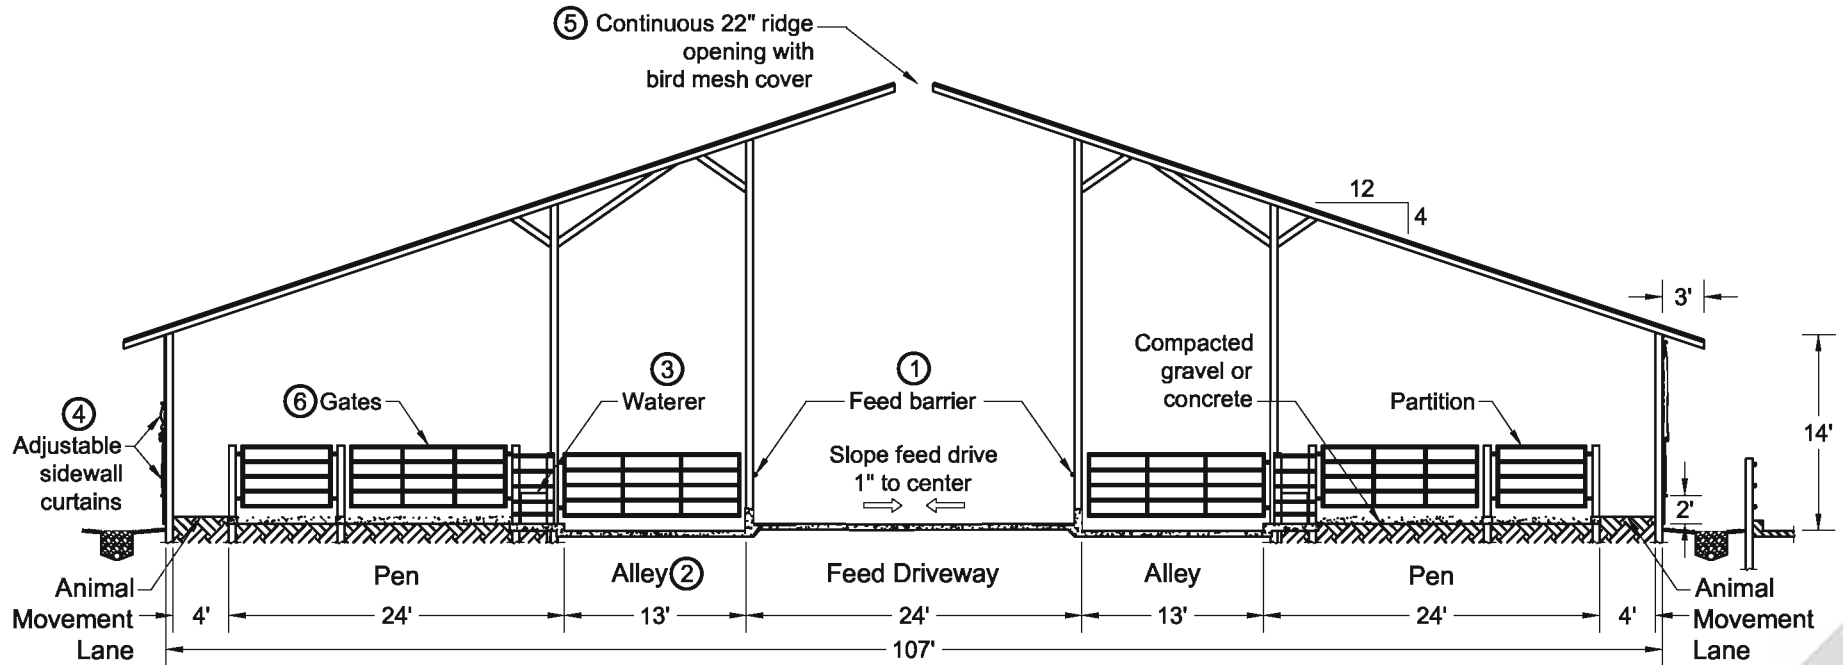

Post and Beam Roof
 Cross Section


Notes :

- Structural details to be designed and constructed in accordance with local codes and conditions.
- Orient ridge perpendicular to prevailing winds.

Related Detail Sheets :

- ① DIP 831 Fenceline Feed Barriers
- ② DIP 851 Freestall Crossovers and Floor Surface Details
- ③ DIP 842 Watering Locations for Dairy Calves and Heifers
- ④ DIP 801 Typical Sidewall - Outside Alley
- ⑤ DIP 811 Ridge Openings for Naturally Ventilated Dairy Shelters
- ⑥ DIP 861 Gates and Penwork

HEIFER BEDDED PACK SHELTER, DRIVE-THROUGH FEEDING, 300 POUNDS TO 1 MONTH PRE-FRESH, 9 GROUPS, 240 ANIMALS - FITS FOUR ROW FREESTALL
 Graves, McFarland, Tyson, Wilson
 Date: 02/05/07 Sheet #2 of 3

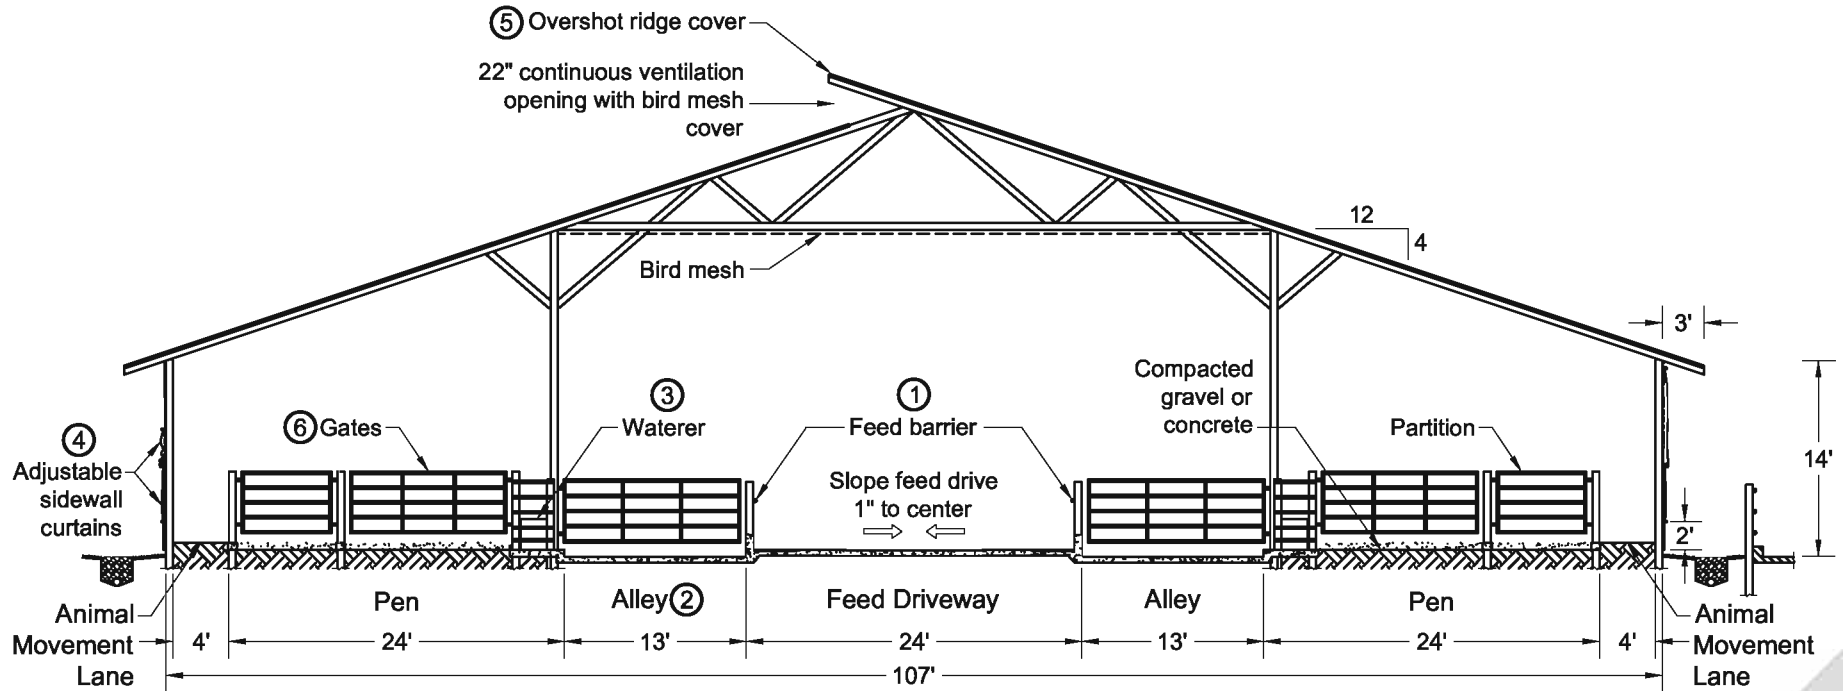

Truss Roof 1
 Cross Section 3

Notes :

- Structural details to be designed and constructed in accordance with local codes and conditions.
- Orient ridge perpendicular to prevailing winds.
- Face overshot ridge opening away from prevailing winds.

Related Detail Sheets :

- ① DIP 831 Fenceline Feed Barriers
- ② DIP 851 Freestall Crossovers and Floor Surface Details
- ③ DIP 842 Watering Locations for Dairy Calves and Heifers
- ④ DIP 801 Typical Sidewall - Outside Alley
- ⑤ DIP 811 Ridge Openings for Naturally Ventilated Dairy Shelters
- ⑥ DIP 861 Gates and Penwork

HEIFER BEDDED PACK SHELTER, DRIVE-THROUGH FEEDING, 300 POUNDS TO 1 MONTH PRE-FRESH, 9 GROUPS, 240 ANIMALS - FITS FOUR ROW FREESTALL
 Graves, McFarland, Tyson, Wilson
 Date: 02/05/07 Sheet #3 of 3